
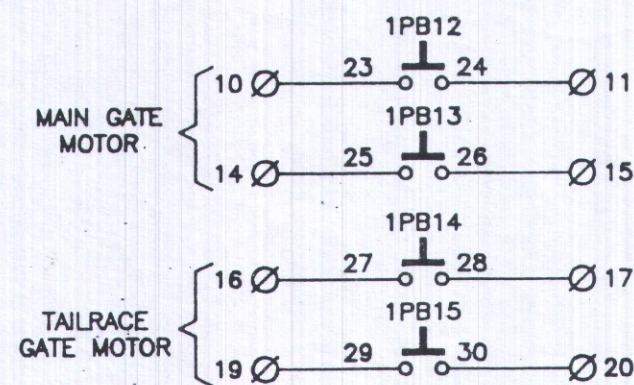
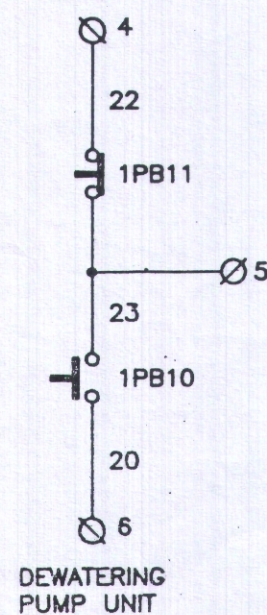


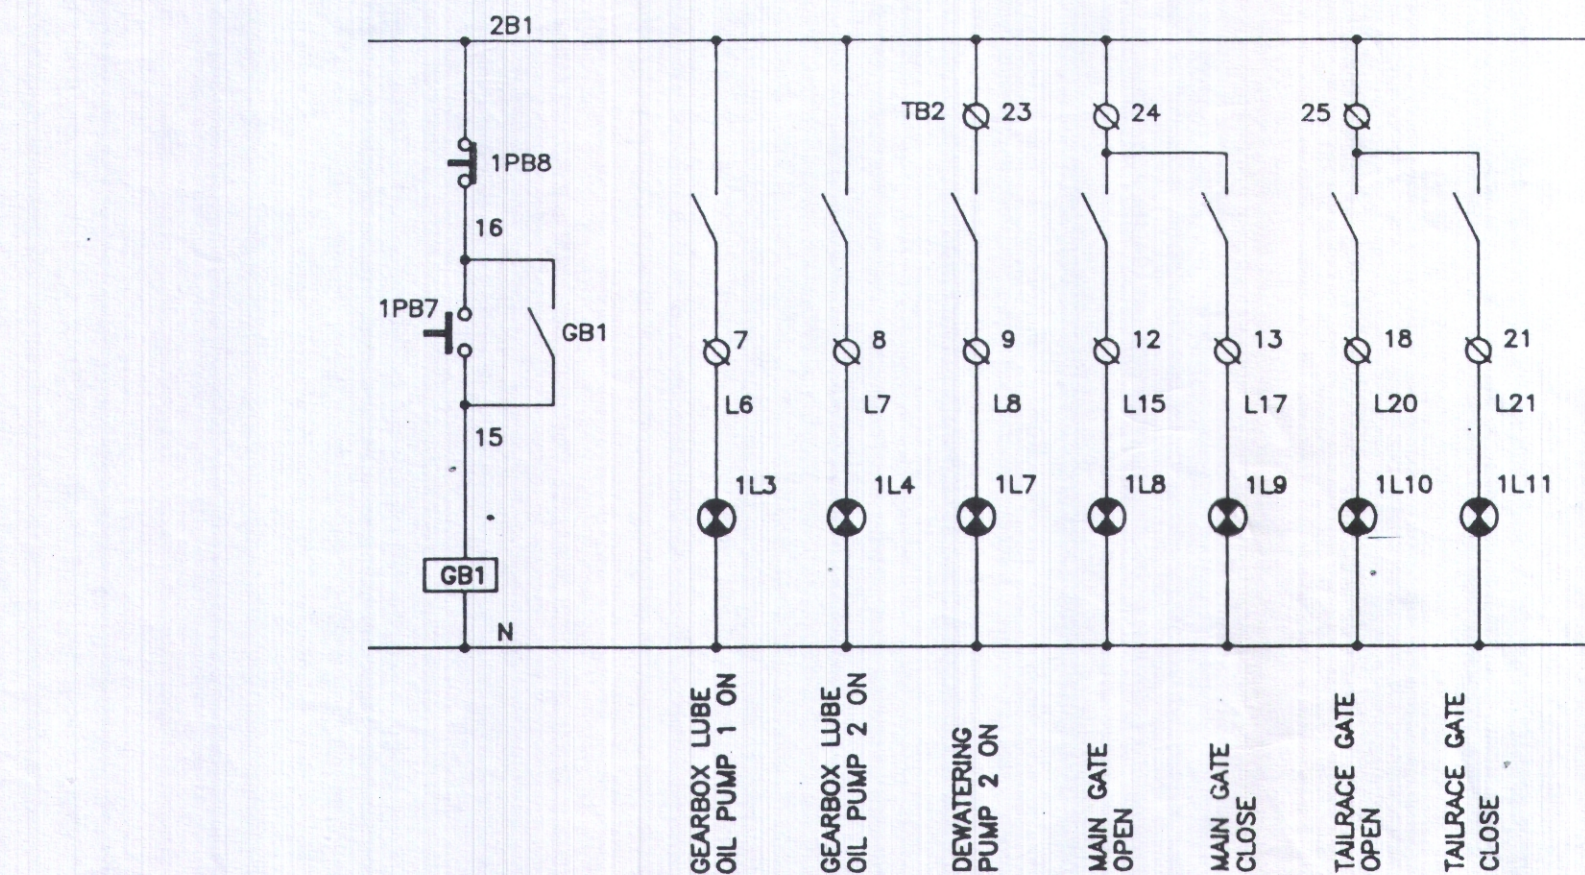

BOVING FOURESS LIMITED K.I.A.D.B. Industrial Area Hoskote-562 114, BANGALORE DISTRICT		DATE	18-10-1993
PROJECT ASSOCIATES Billigiri Enterprises BANGALORE-40 Consultants & Licensed Class Y Electrical Contractors Phone: 359384		DRAWN	SOFCON Tech.
		SCALE	NTS
CUSTOMER M/S A.P.S.E.B. PALAIR MINI HYDEL (2x1 MW GEN. STN.)		DRG. No.	
		APPROVED	SRINATH
TITLE UCD - PUMP CONTROLS		REVISION	
		SHEET No.	4 OF 29
		SHEET	